


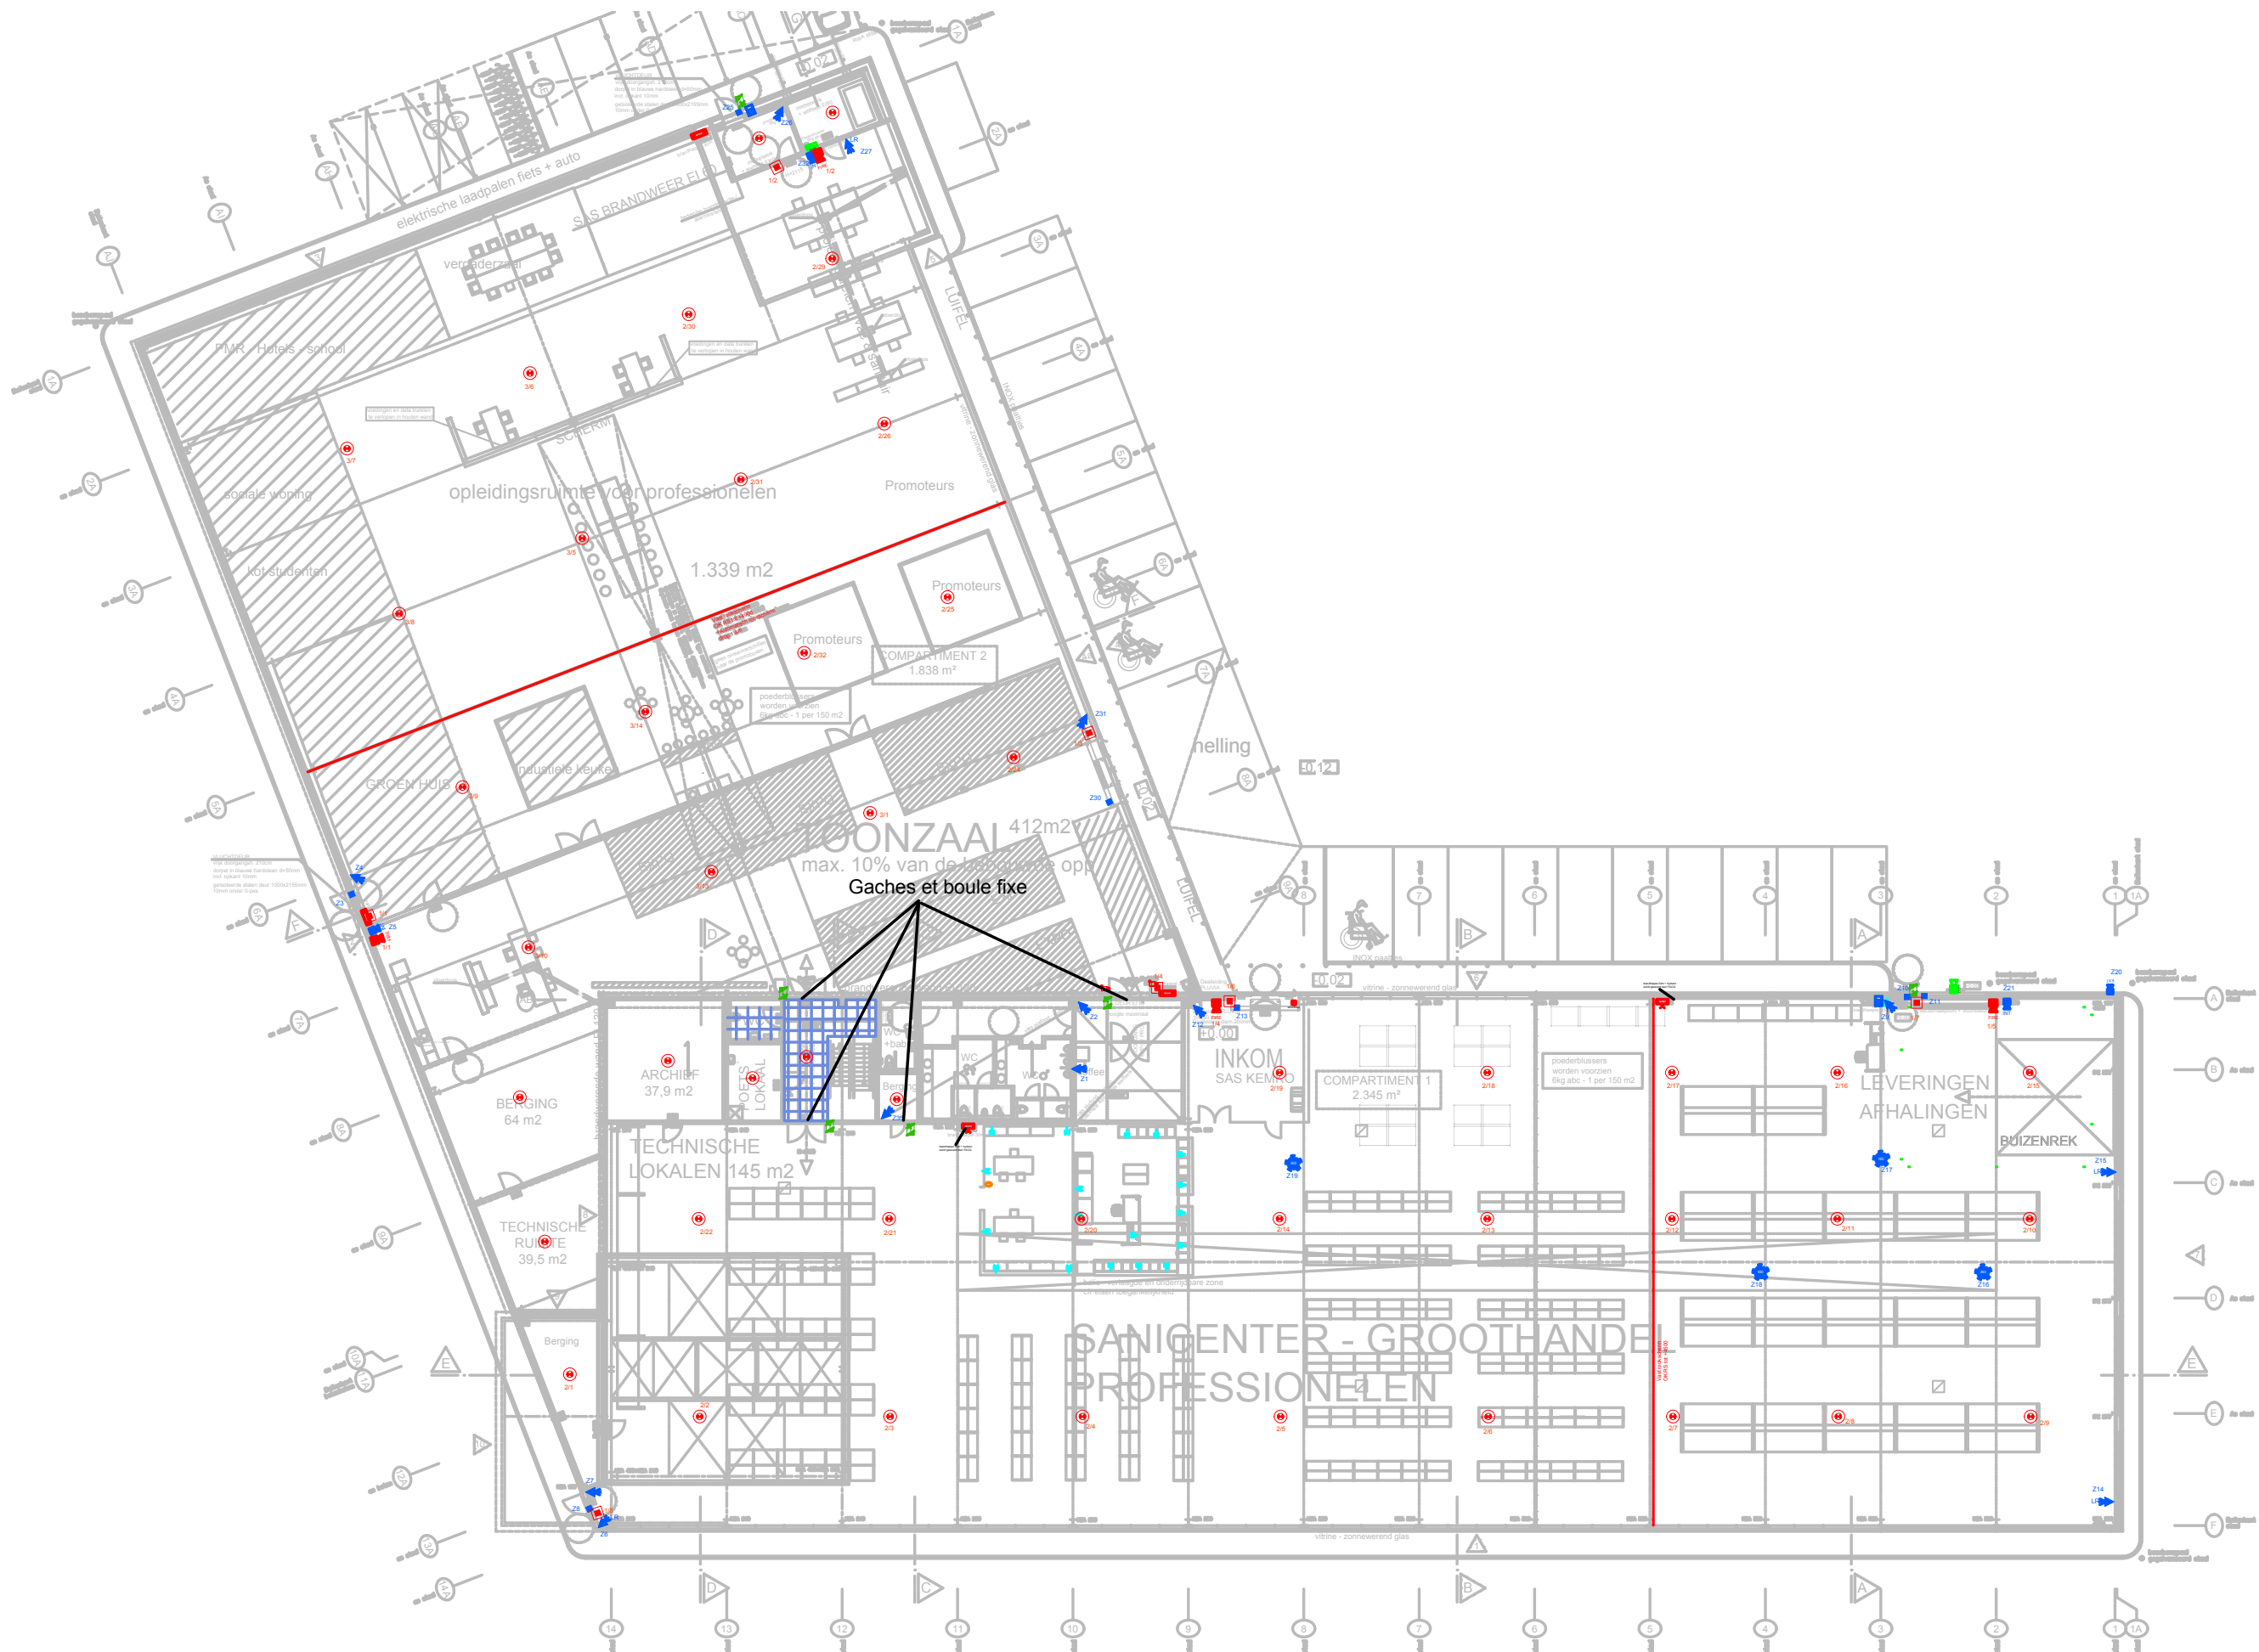

TRIUM SECURITY
Herseltsesteenweg 72
B-3200 Aarschot
Tel +32(0)16 56 18 31
info@trium.be - www.trium.be

PROJECT: FACQ OOSTENDE
DRAWING: Gelijkvloers
REVISION: v1
DATE: 2019-09-30