


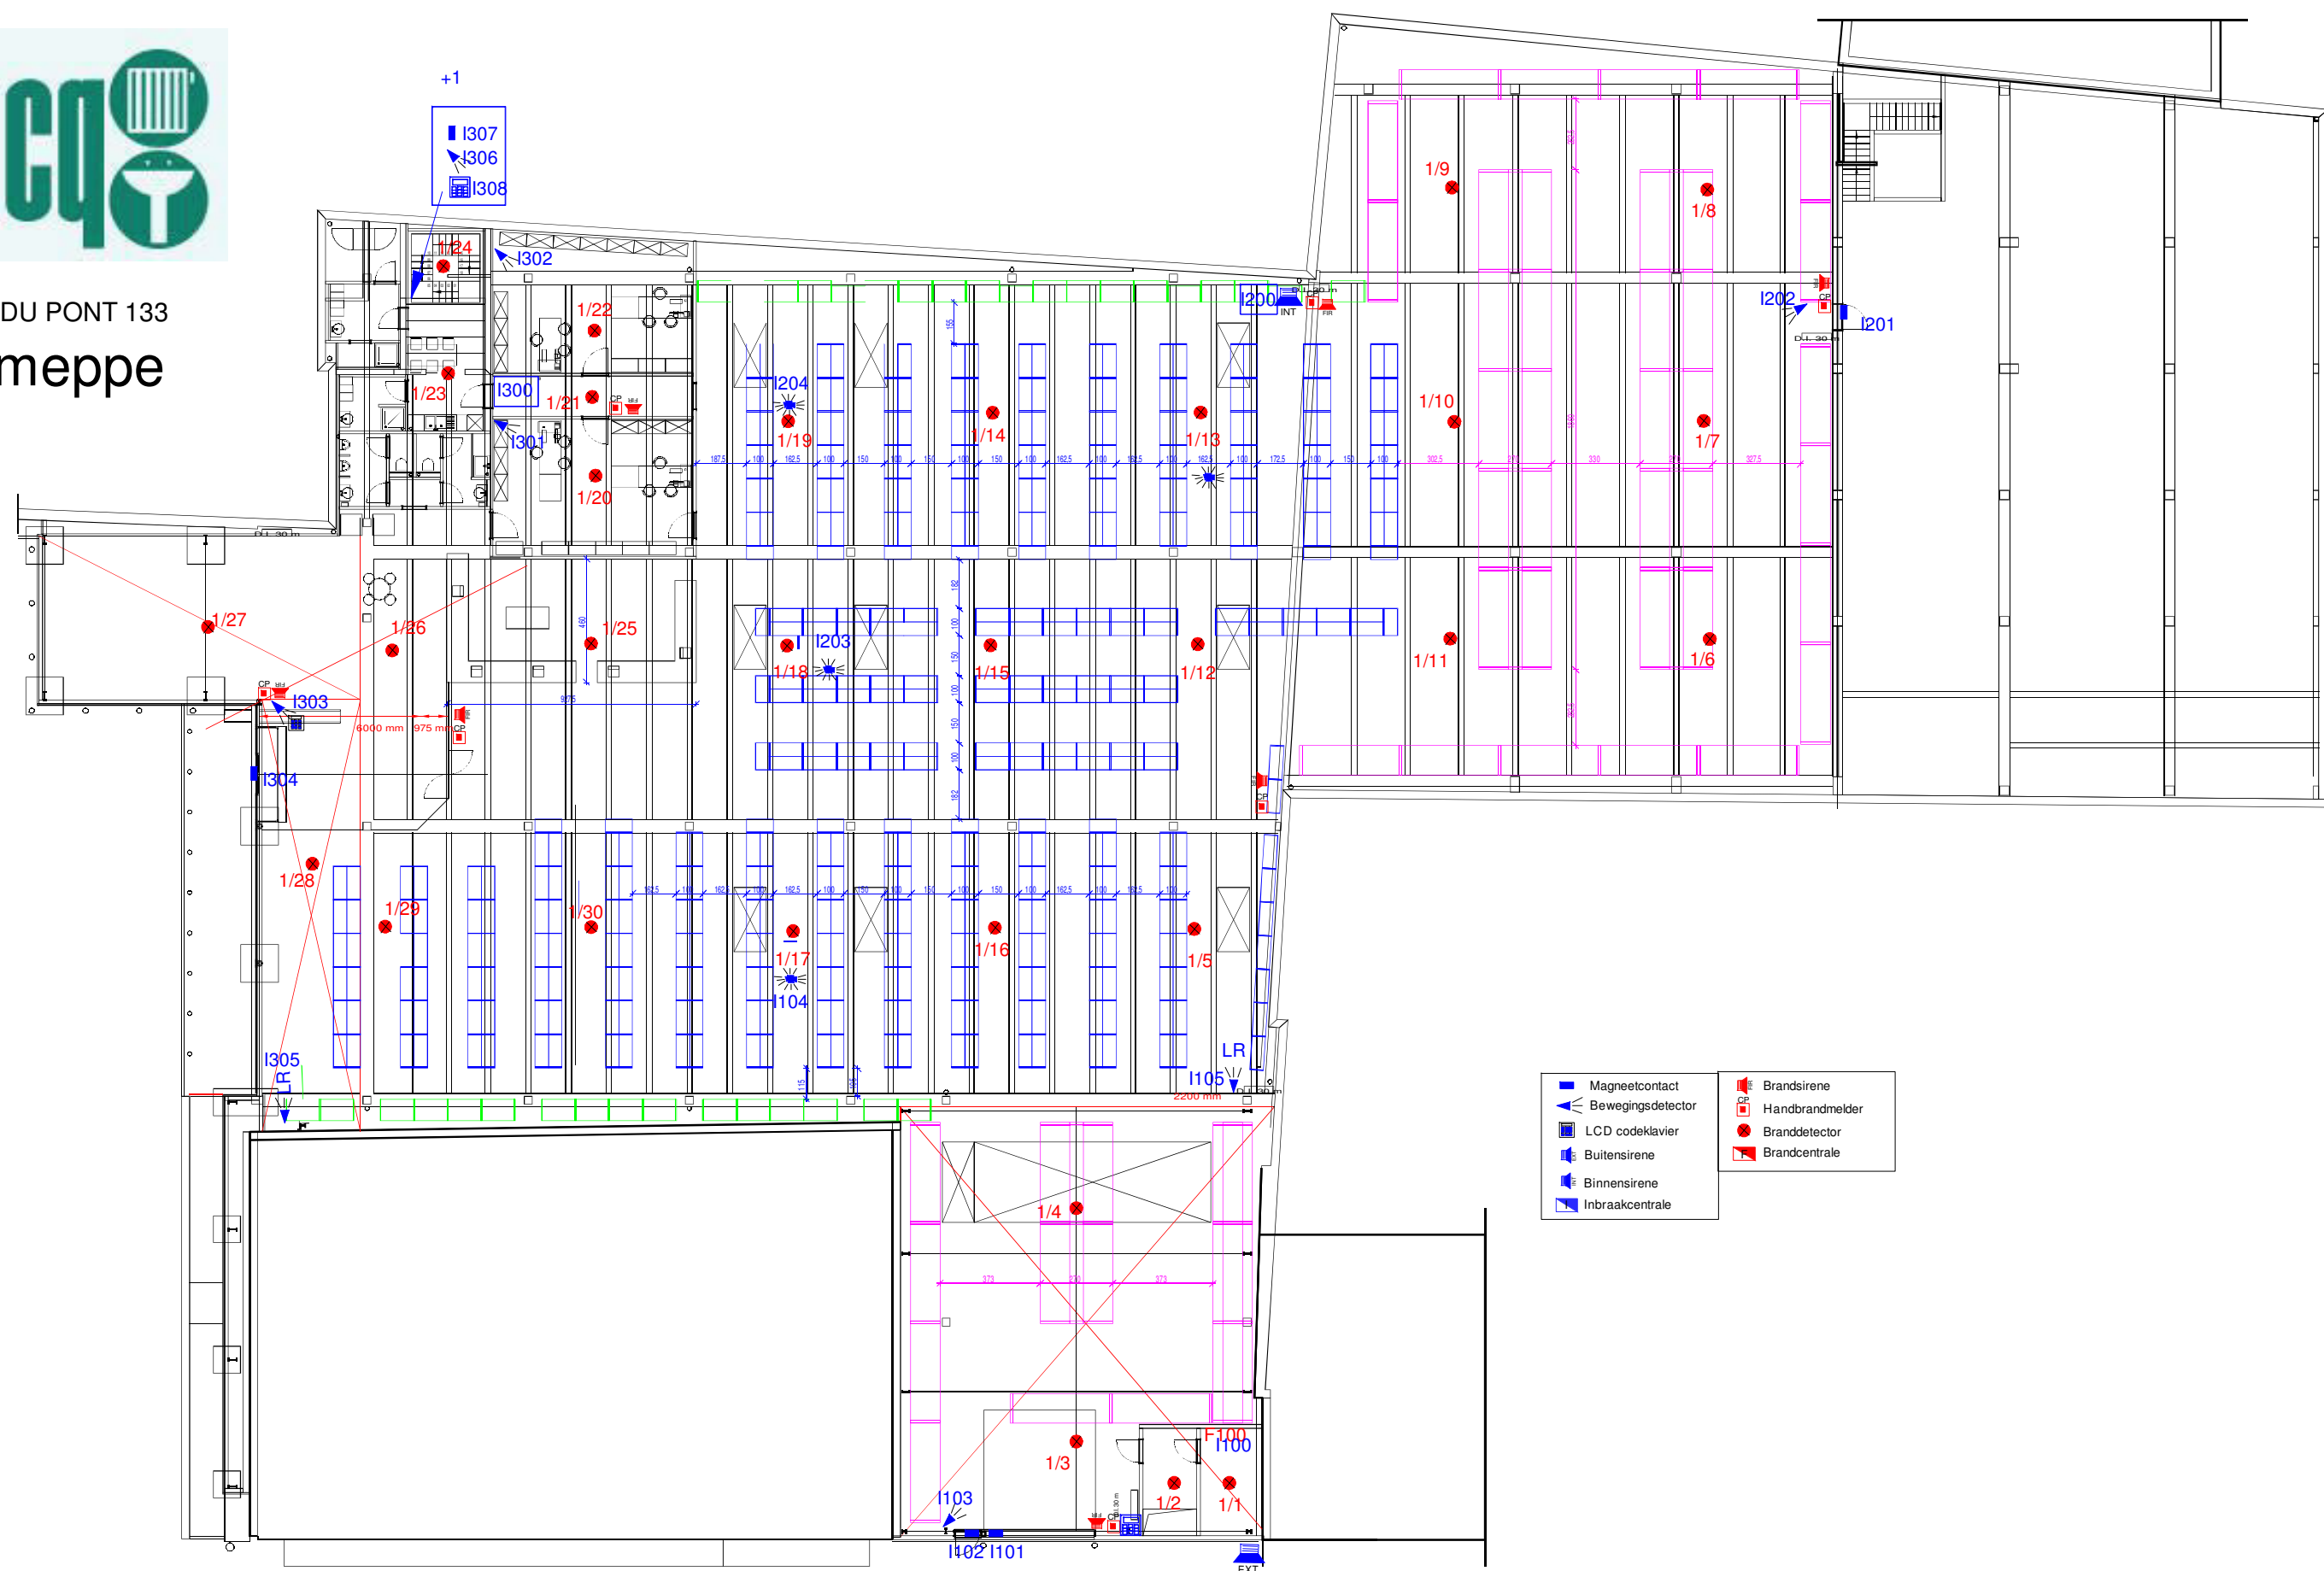

RUE DU PONT 133  
Jemeppe



- |                     |                   |
|---------------------|-------------------|
| ■ Magneetcontact    | ■ Brandsirene     |
| ▲ Bewegingsdetector | ■ Handbrandmelder |
| ■ LCD codeklavier   | ● Branddetector   |
| ■ Buitensirene      | ■ Brandcentrale   |
| ■ Binnensirene      |                   |
| ■ Inbraakcentrale   |                   |