


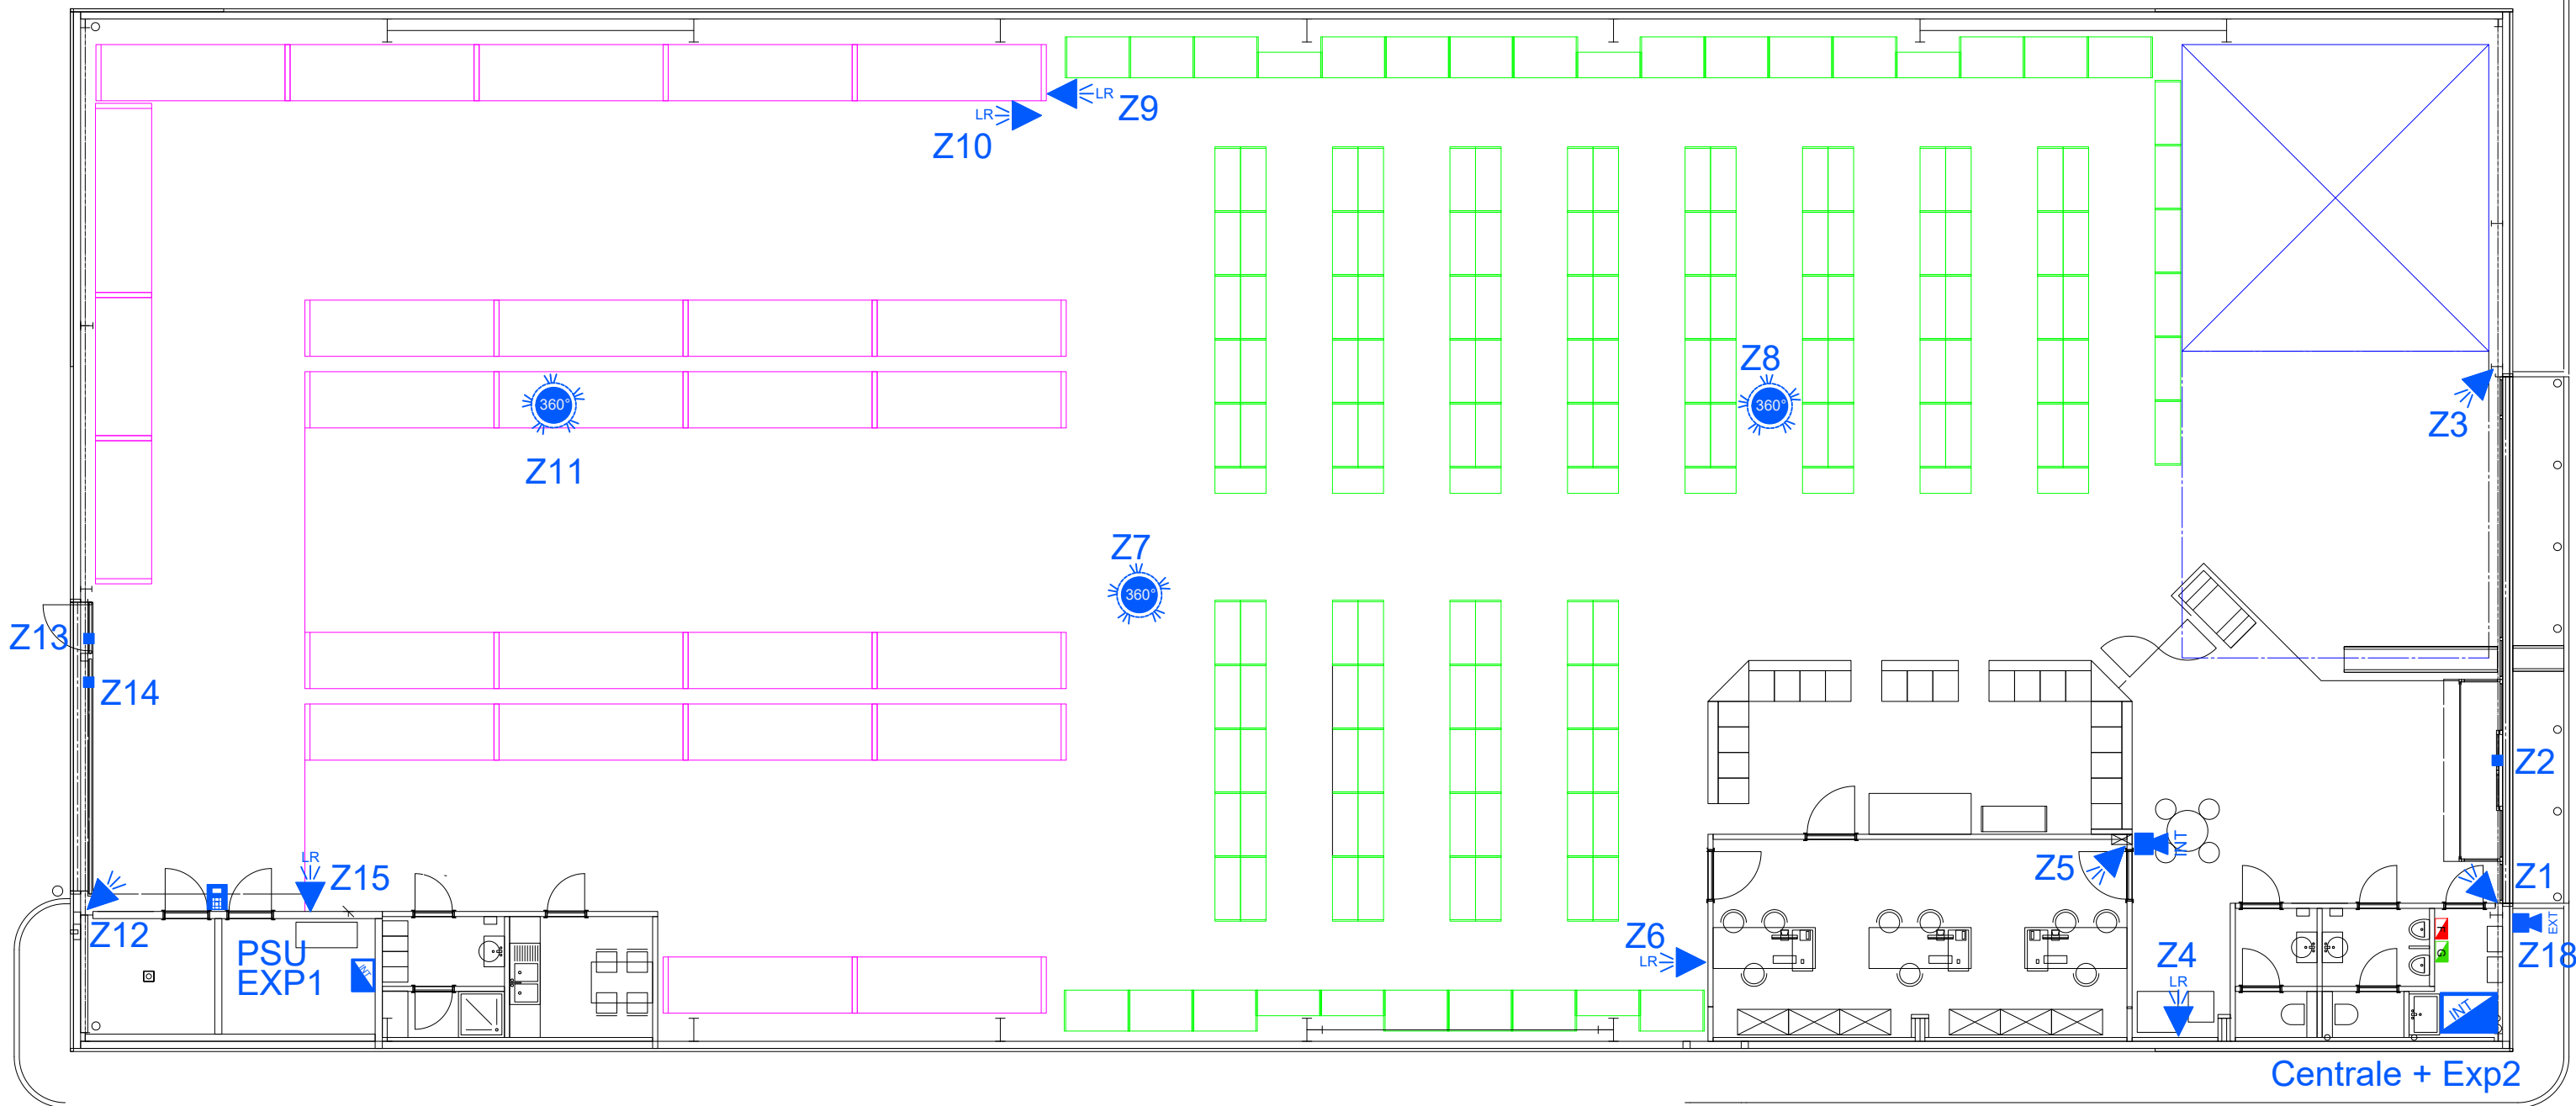


TRIUM SECURITY
 Herseltsesteenweg 72
 B-3200 Aarschot
 Tel +32(0)16 56 18 31
 info@trium.be - www.trium.be

PROJECT : FACQ HUY
 TEKENING : INBRAAK GLV
 REVISIE : 1.2
 REVISIEDATUM : 28/05/2026
 DATUM : 07/09/2024

-  Inbraakcentrale
-  Uitbreidingsmodule
-  Draadlozmodule
-  Binnensirene
-  Buitensirene





-  Bewegingsdetector
-  Magneetcontact
-  360° detector
-  Klavier
-  Glasbreuk detector


-  Beam detector
-  Seismische det.

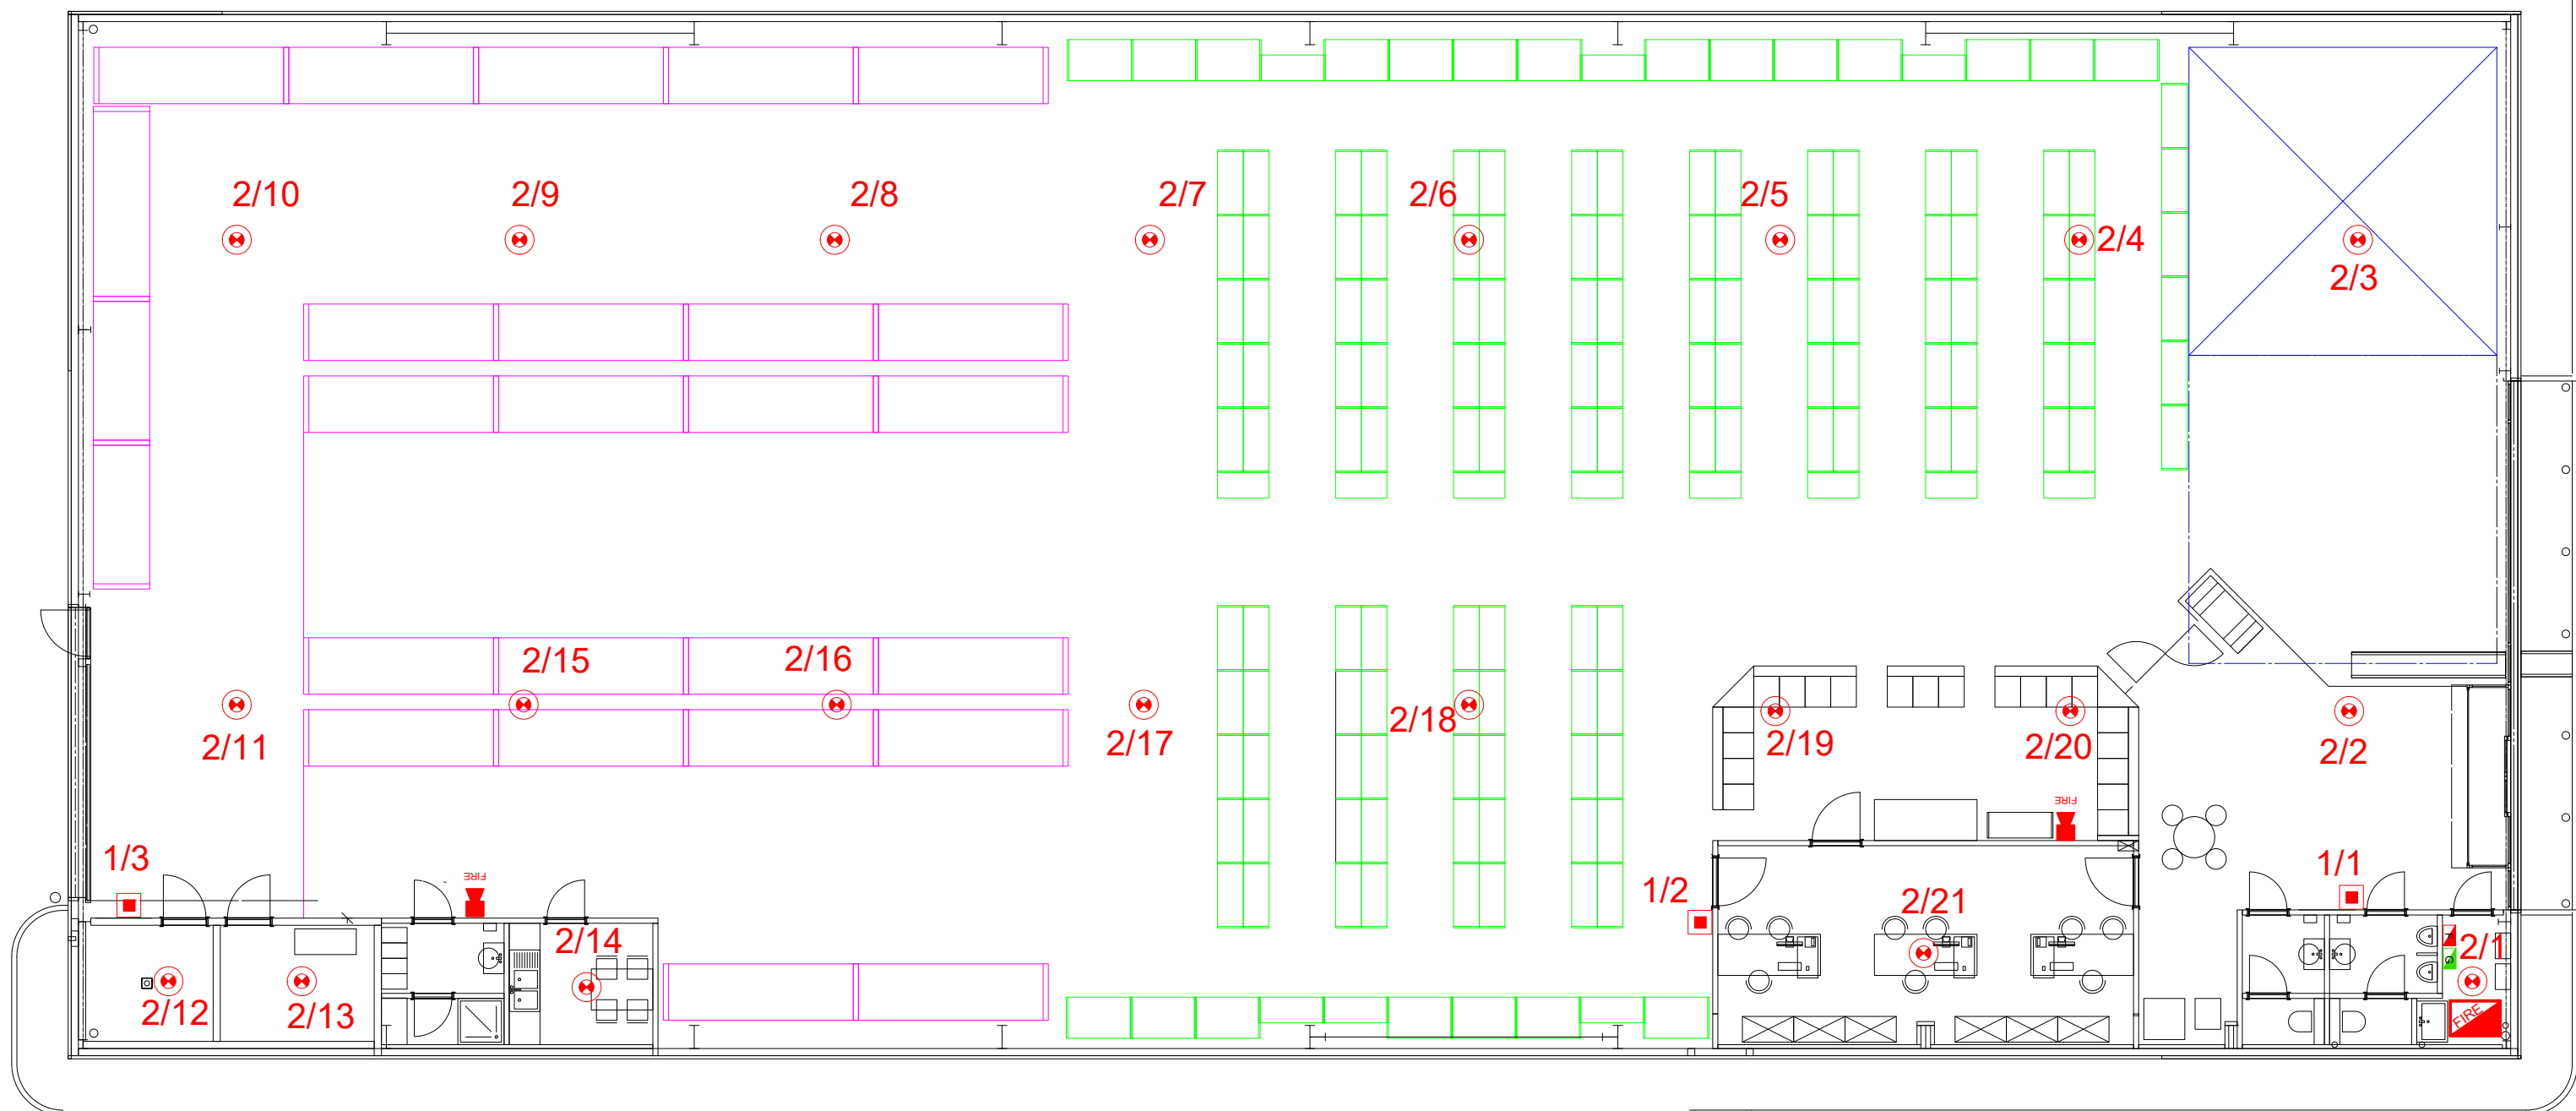

TRIUM SECURITY
Herseltsesteenweg 72
B-3200 Aarschot
Tel +32(0)16 56 18 31
info@trium.be - www.trium.be

PROJECT : FACQ HUY
TEKENING : BRAND GLV
REVISIE : 1.2
REVISIEDATUM : 28/05/2026
DATUM : 07/09/2024

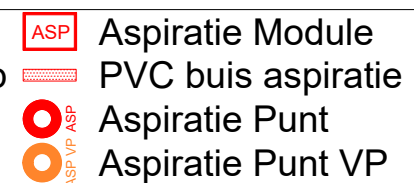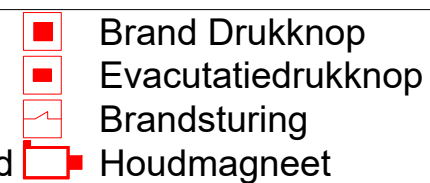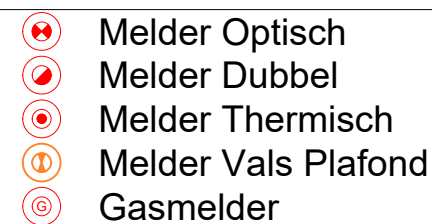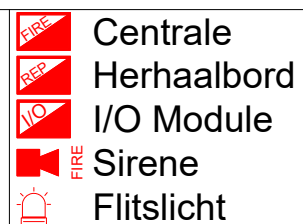

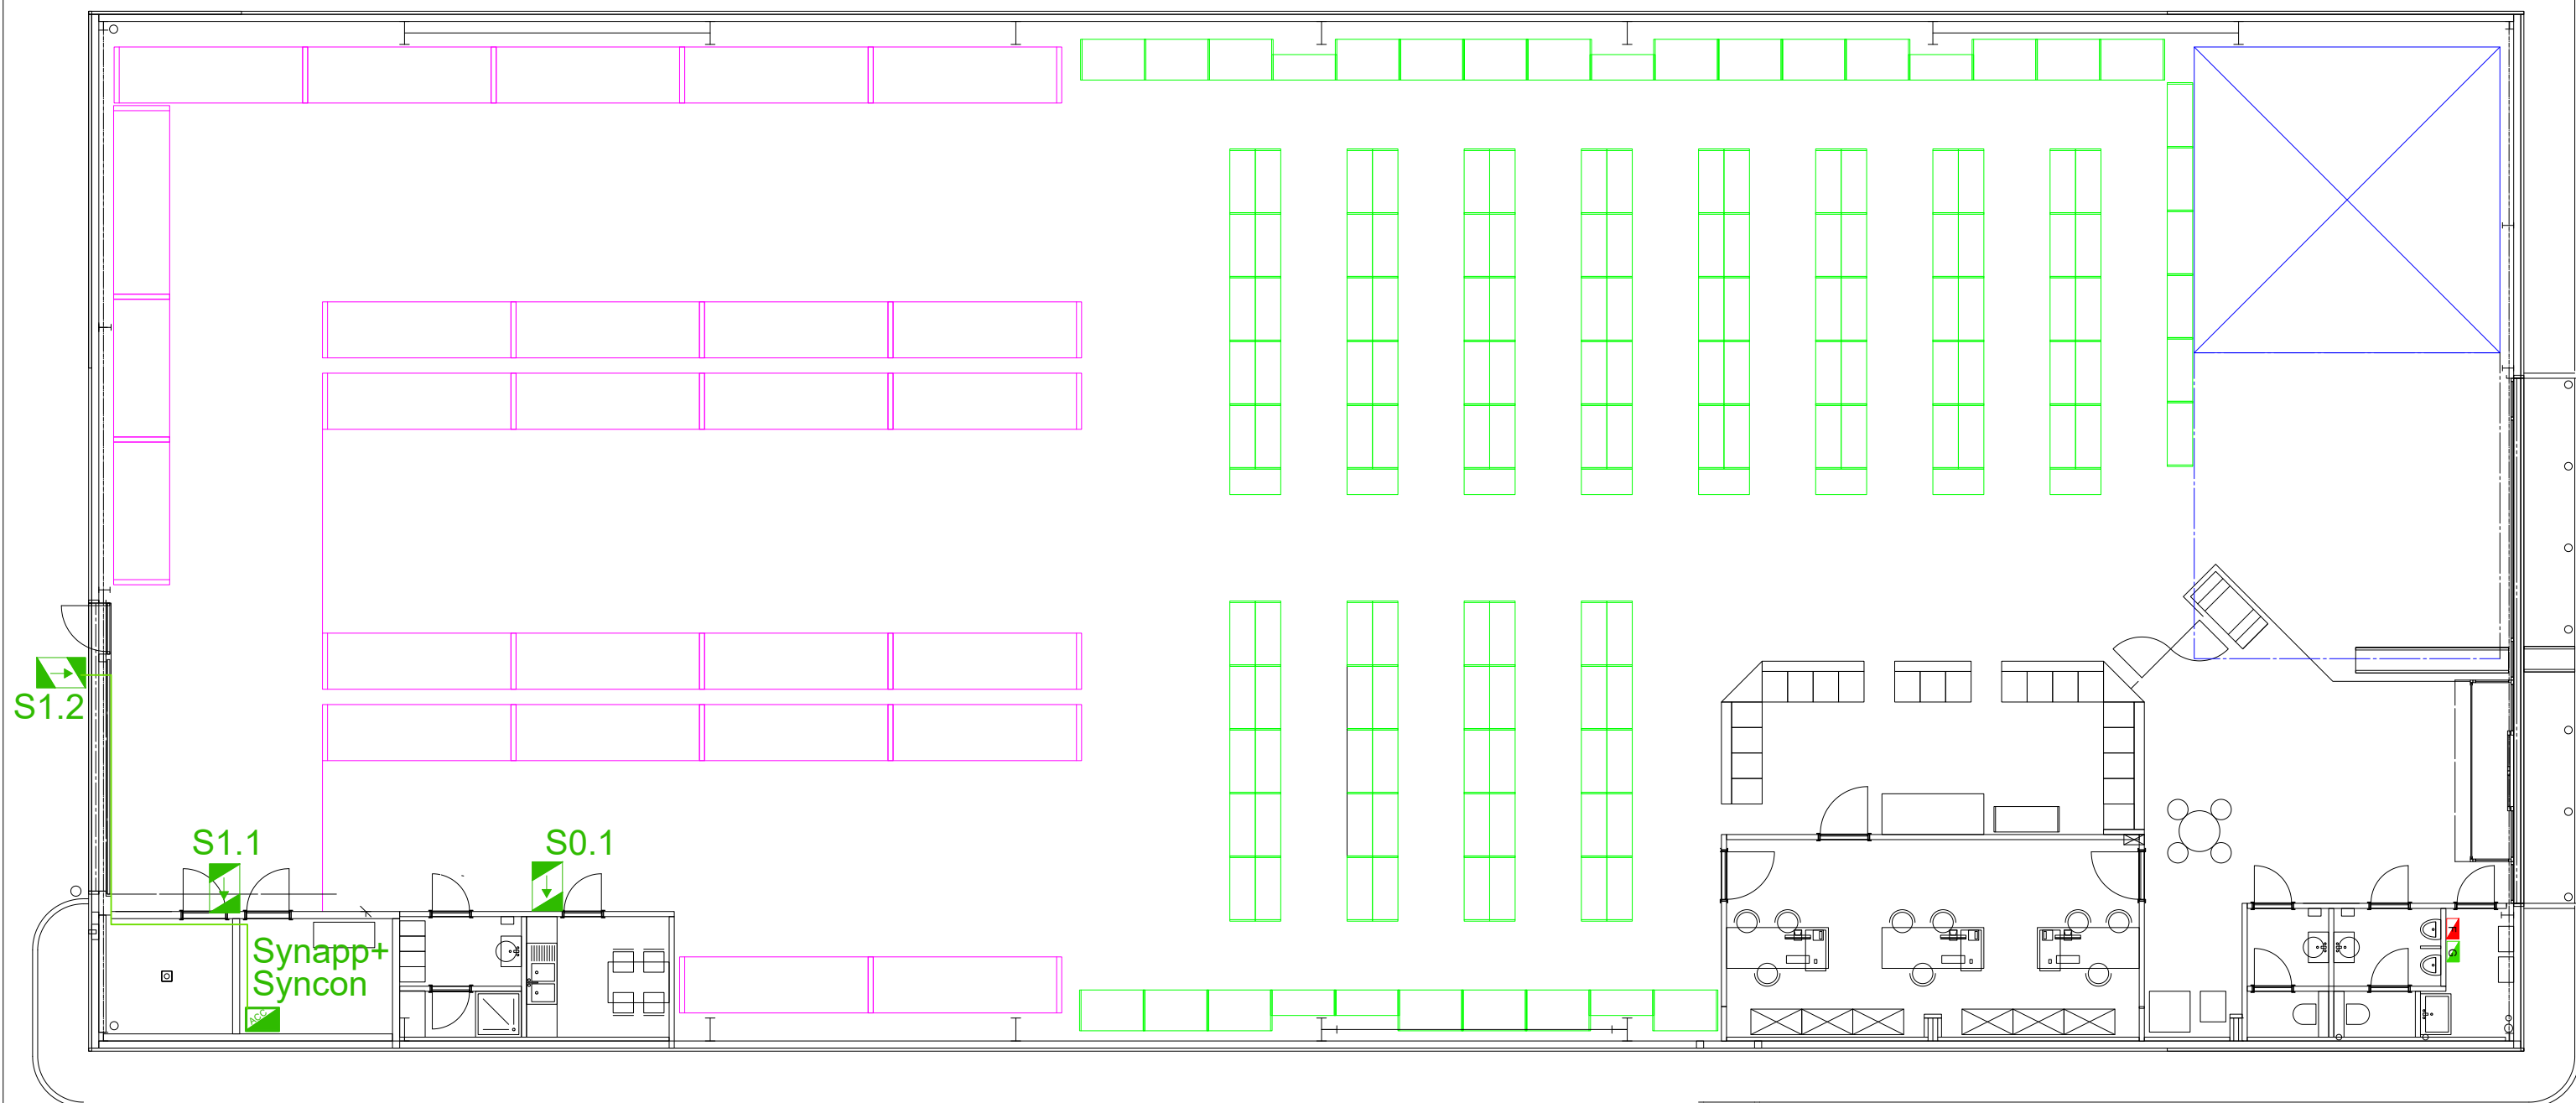

TRIUM SECURITY
 Herseltsesteenweg 72
 B-3200 Aarschot
 Tel +32(0)16 56 18 31
 info@trium.be - www.trium.be

PROJECT : FACQ HUY
 TEKENING : ACCESS GLV
 REVISIE : 1.2
 REVISIEDATUM : 28/05/2026
 DATUM : 07/09/2024



Badgelezer
 Biometrische lezer
 Codeklavier
 Request to exit
 Groene noodknop



Controller
 Deur/Poort Sturing
 Magneetslot
 Elektrisch Slot
 Electromagneet



Sirene
 Binnen Parlofonie
 Buiten Parlofonie